




1

Beganegrond

1 : 100

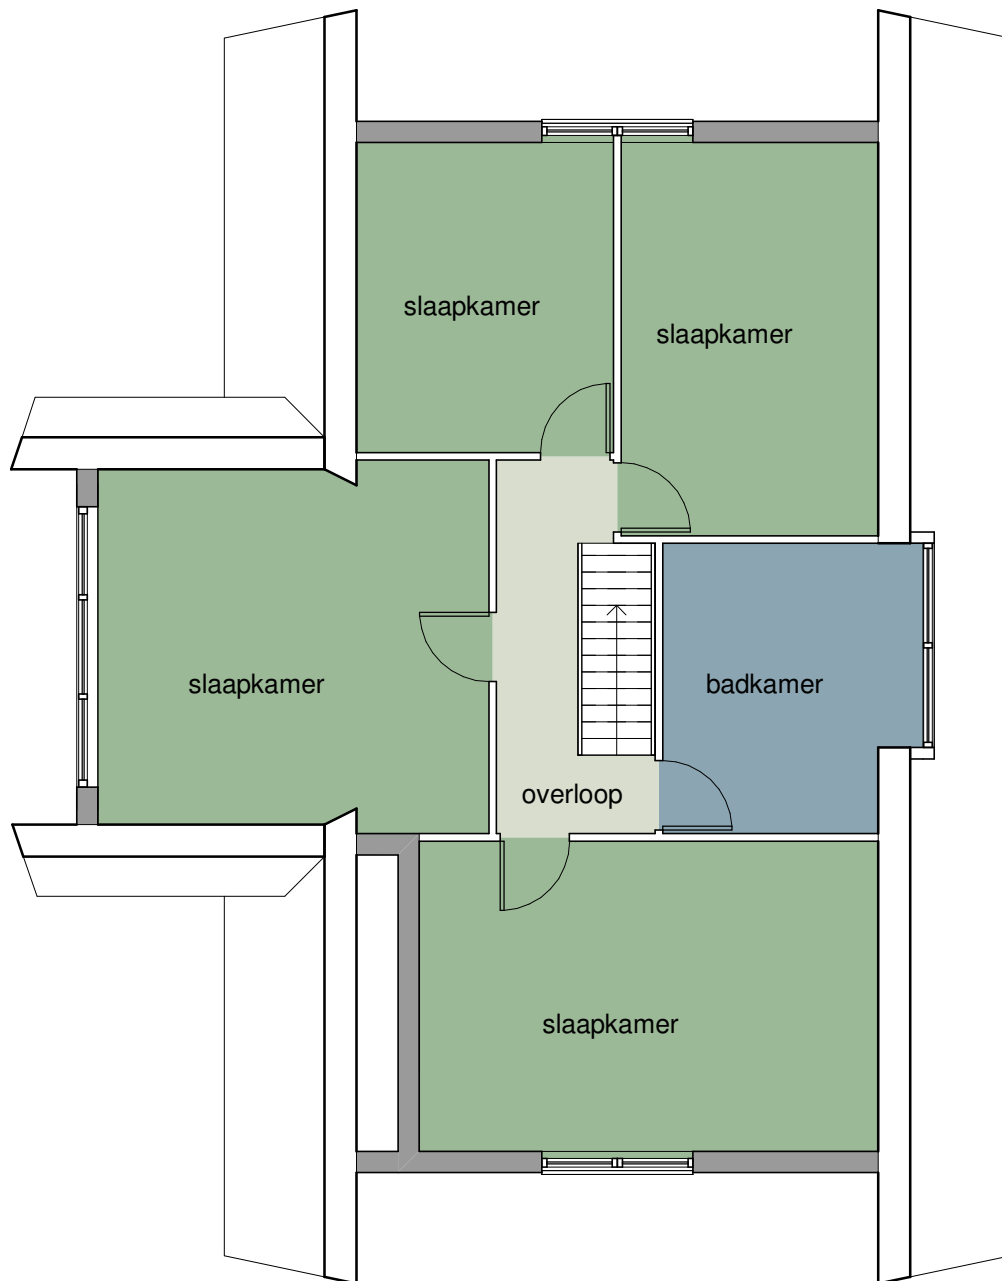

1

Verdieping


1 : 100



2

Voorgevel

1 : 100

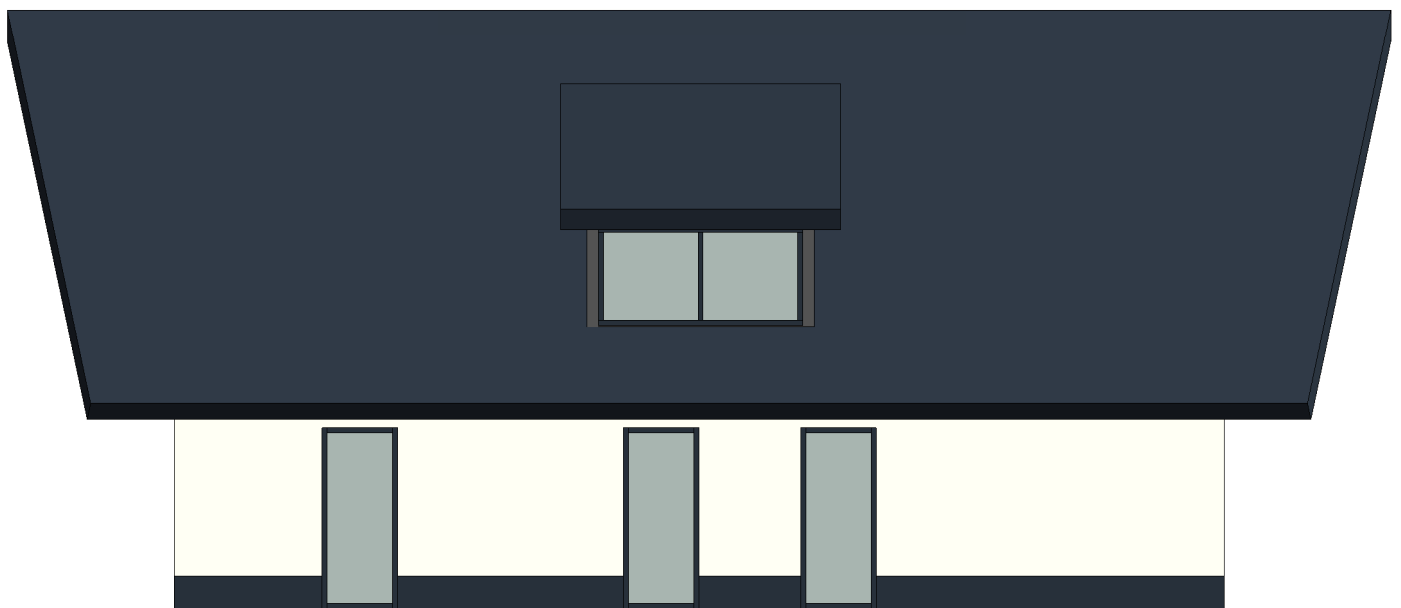

1

Rechtergevel

1 : 100



1

Achtergevel

1 : 100



2

Linkergevel

1 : 100

